
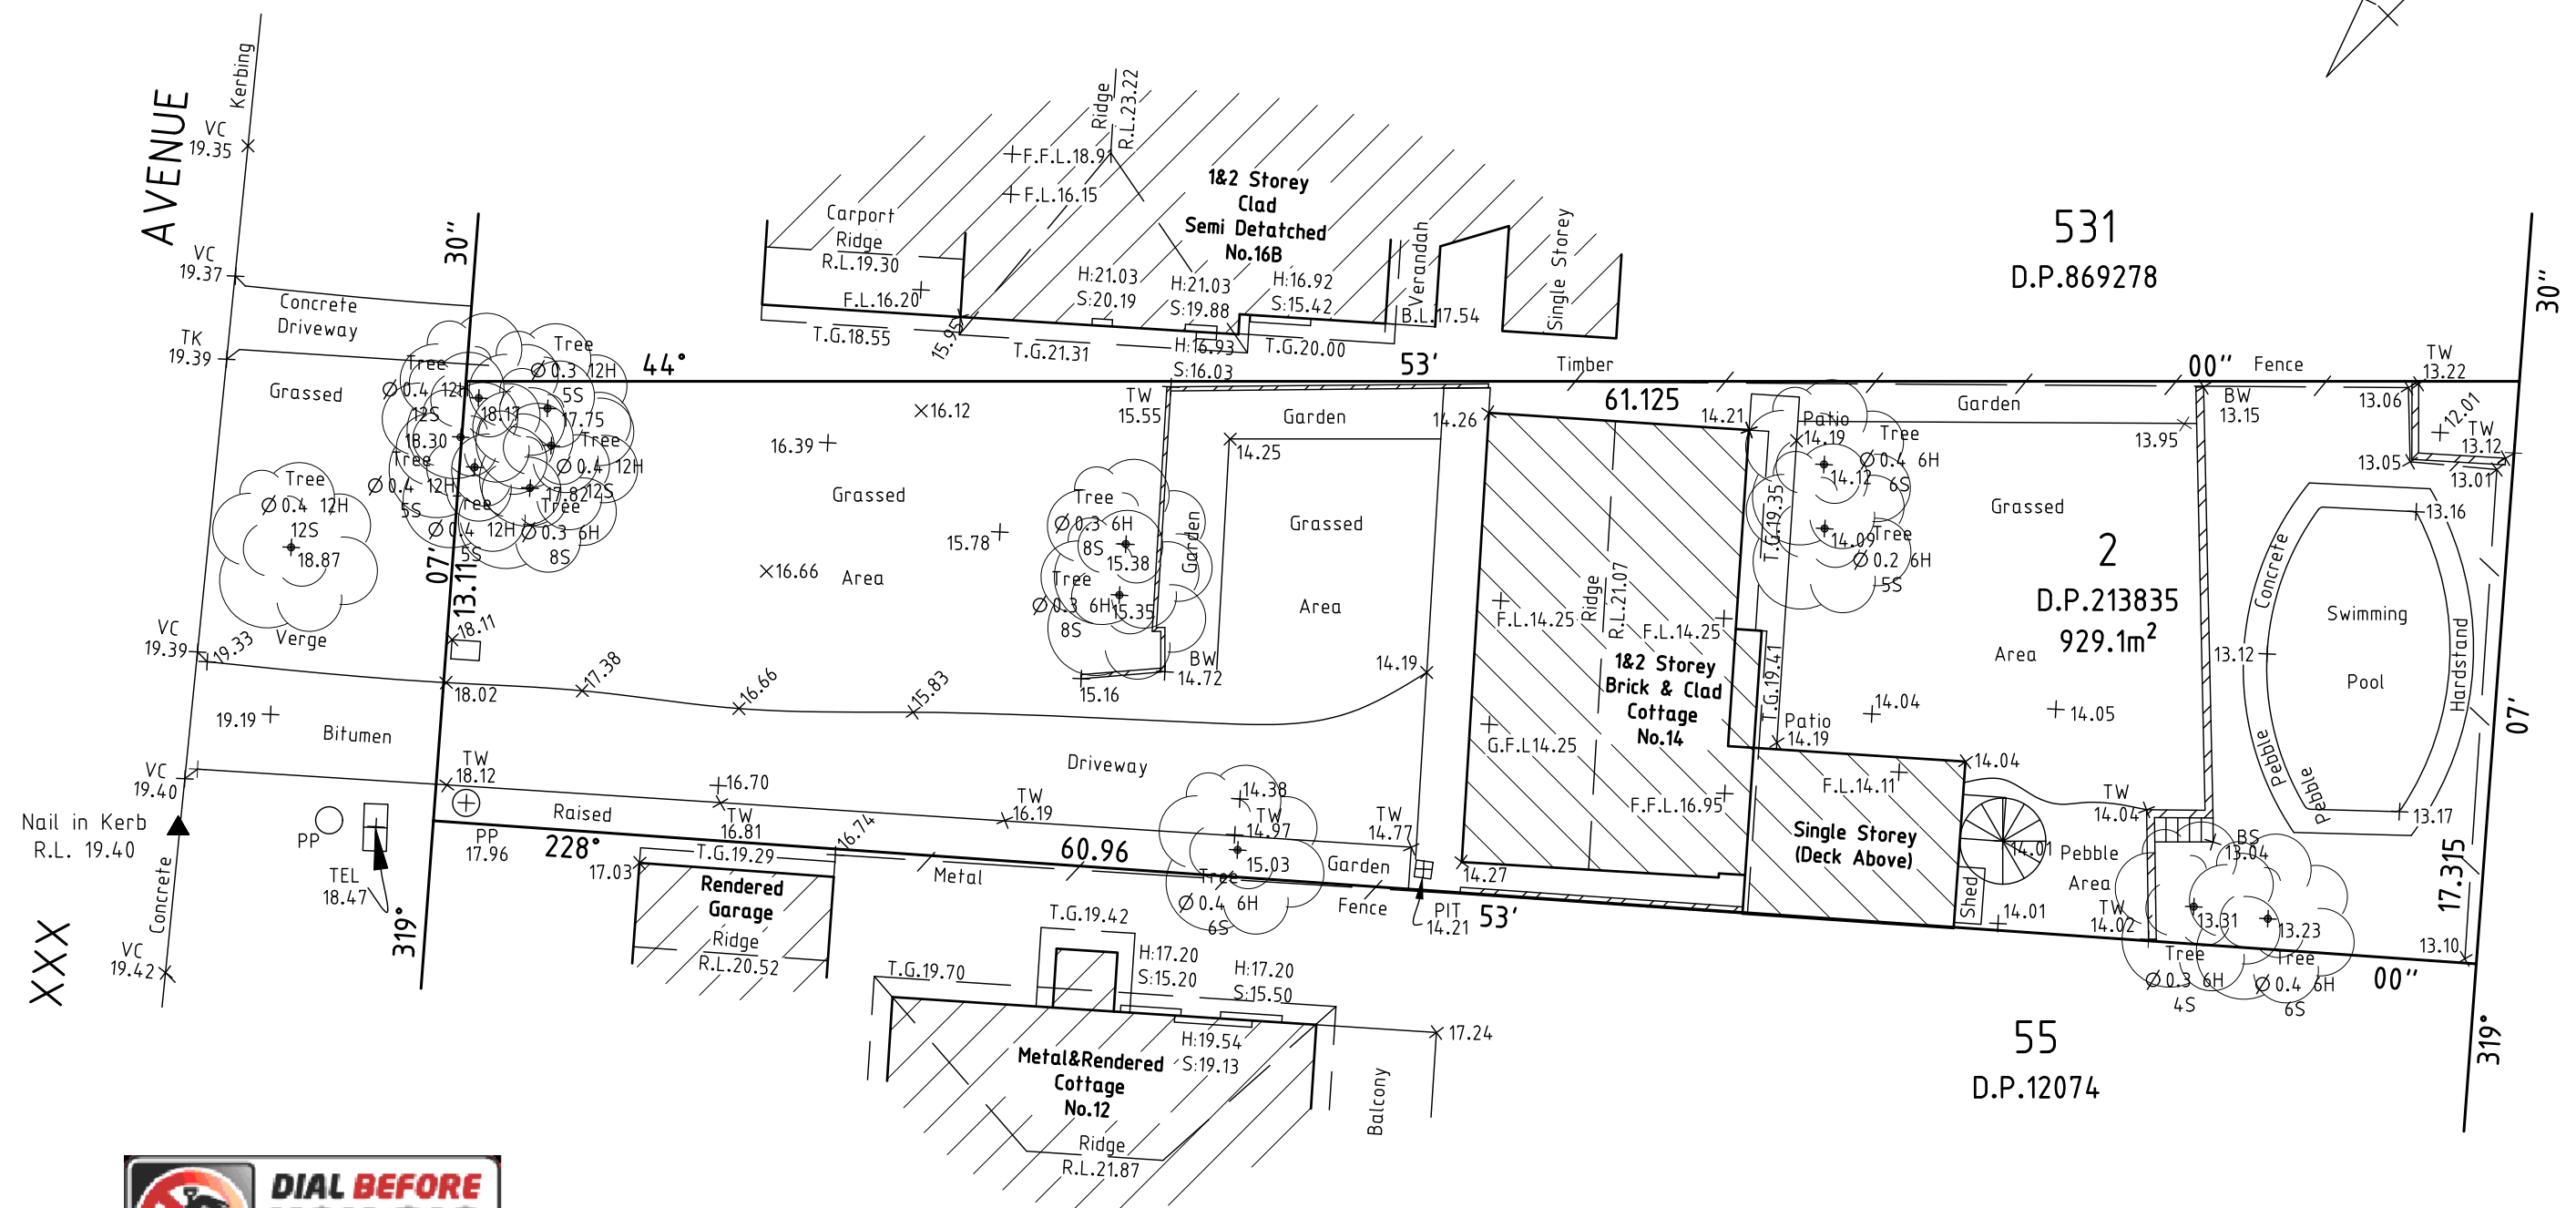


# DETAIL AND LEVEL PLAN

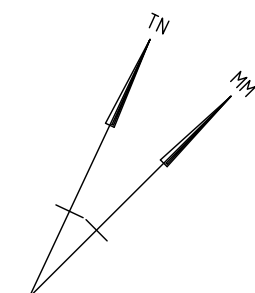

531  
D.P.869278

2  
D.P.213835  
929.1m<sup>2</sup>

55  
D.P.12074



THIS DRAWING IS THE PROPERTY OF S.J. DIXON SURVEYORS PTY LTD AND SHOULD NOT BE REPRODUCED IN PART OR WHOLE WITHOUT THE WRITTEN PERMISSION OF THE COMPANY.  
RELATIONSHIP OF IMPROVEMENTS TO BOUNDARIES IS DIAGRAMMATIC ONLY **DO NOT SCALE** OFF THIS DRAWING, WHERE OFFSETS ARE CRITICAL. THEY SHOULD BE DETERMINED BY A FURTHER SURVEY.  
SERVICES SHOWN HEREON HAVE BEEN DETERMINED BY VISUAL EVIDENCE ONLY. PRIOR TO ANY DEMOLITION OR CONSTRUCTION ON THE SITE, THE RELEVANT AUTHORITY SHOULD BE CONTACTED TO ESTABLISH DETAILED LOCATION AND DEPTH.

|                          |              |      |
|--------------------------|--------------|------|
| <b>SCALE 1:200</b>       | REVISION No. | DATE |
| <b>DATUM : AHD71</b>     |              |      |
| <b>ORIGIN :SSM 12385</b> |              |      |
| <b>SURVEYED :AM/RL</b>   |              |      |
| <b>DRAWN :RL</b>         |              |      |
| <b>DATE:02/06/2020</b>   |              |      |

**ARP**  
REGISTERED SURVEYORS

**73 DOLANS ROAD  
BURRANEER, 2230  
Tel: 0422 816 957  
Email: info@arpsurveyors.com.au**

**TITLE DESCRIPTION**  
**LOT 2 DP 213835**

**L.G.A. NORTHERN BEACHES**

**14 XXXXX AVE**

**AVALON BEACH**

REFERENCE No. 103

SHEET 1 of 1